


# Adda Sopralacuale TR200

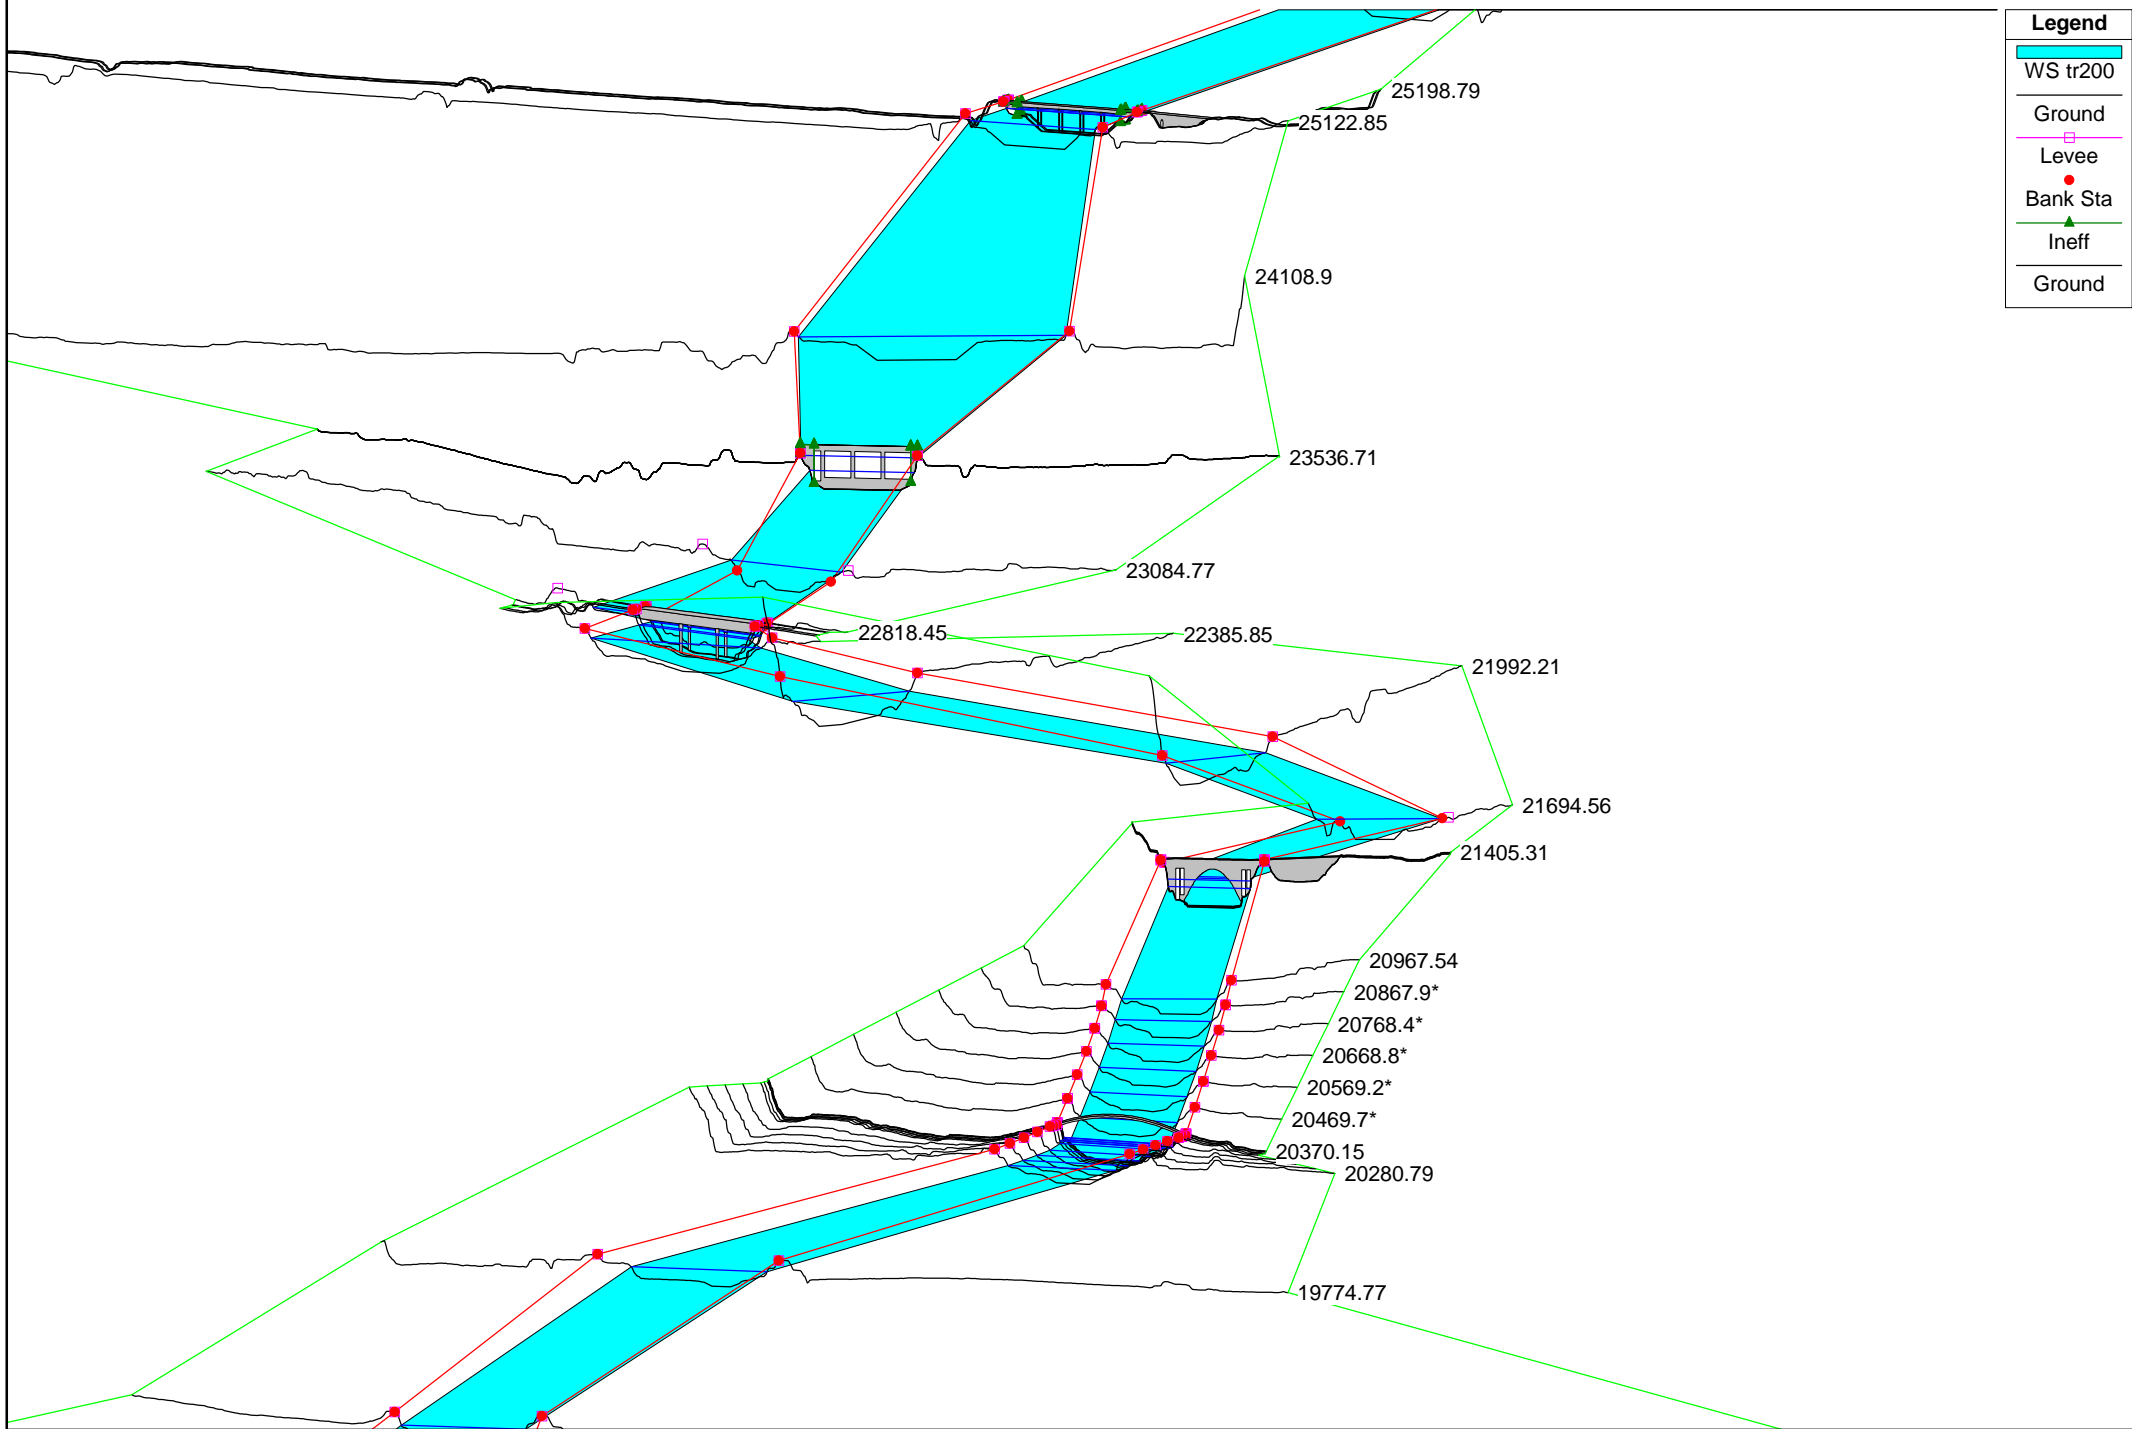

**Legend**

- WS tr200
- Ground
- Levee
- Bank Sta
- Ineff
- Ground